

# Trex® Seclusions®


COMPOSITE FENCING SYSTEM

SRF Fence & Supply Co.

Trex®  
Fence Distribution

Trex Company National Distribution Partner

ARCHITECTURAL DRAWING:  
TREX SECLUSIONS FENCING  
EXPLODED VIEW

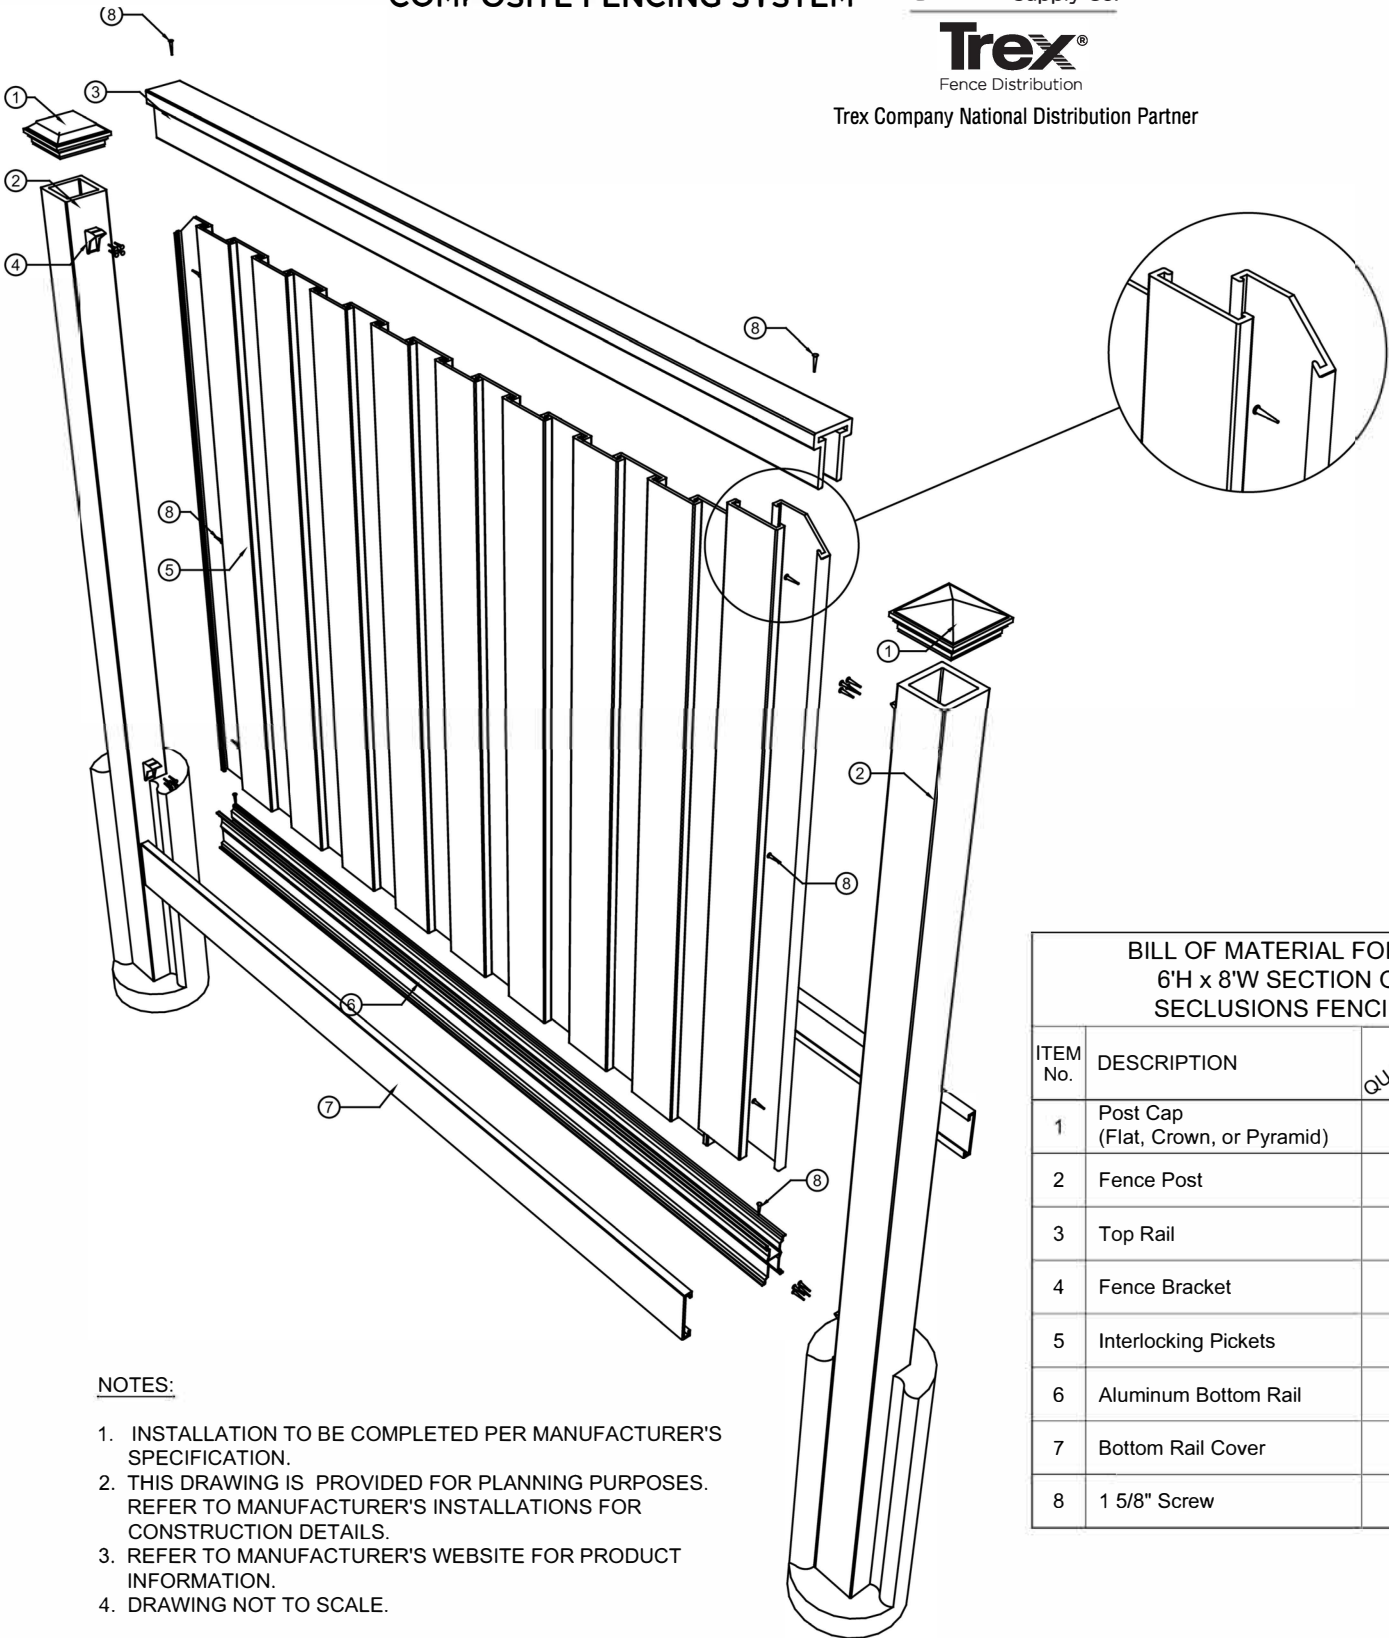

**NOTES:**

1. INSTALLATION TO BE COMPLETED PER MANUFACTURER'S SPECIFICATION.
2. THIS DRAWING IS PROVIDED FOR PLANNING PURPOSES. REFER TO MANUFACTURER'S INSTALLATIONS FOR CONSTRUCTION DETAILS.
3. REFER TO MANUFACTURER'S WEBSITE FOR PRODUCT INFORMATION.
4. DRAWING NOT TO SCALE.

ITEM No.	DESCRIPTION	QUANTITY	LENGTH
1	Post Cap (Flat, Crown, or Pyramid)	1	
2	Fence Post	1	108"
3	Top Rail	1	91"
4	Fence Bracket	4	
5	Interlocking Pickets	19	67"
6	Aluminum Bottom Rail	1	90.5"
7	Bottom Rail Cover	2	91"
8	1 1/2" Screw	24	

## TREX SECLUSIONS FENCING EXPLODED VIEW

[www.trexfencingsrf.com](http://www.trexfencingsrf.com)

855.620.TREX (8739)

SRF Fence & Supply Co.

1745 Shea Center Dr., Ste. 370

Highlands Ranch, CO 80129

SRF Fence & Supply Co.

Trex®  
Fence Distribution

Trex®, the Trex® logo, and Trex Seclusions® are either federally registered trademarks, trademarks or trade dress of Trex Company, Inc., Winchester, Virginia or its licensees.