


# Trex® Horizons Composite Fencing

SRF Fence & Supply Co.

ARCHITECTURAL DRAWING:  
TREX HORIZONS FENCING  
GATE


**Trex®**  
Fence Distribution

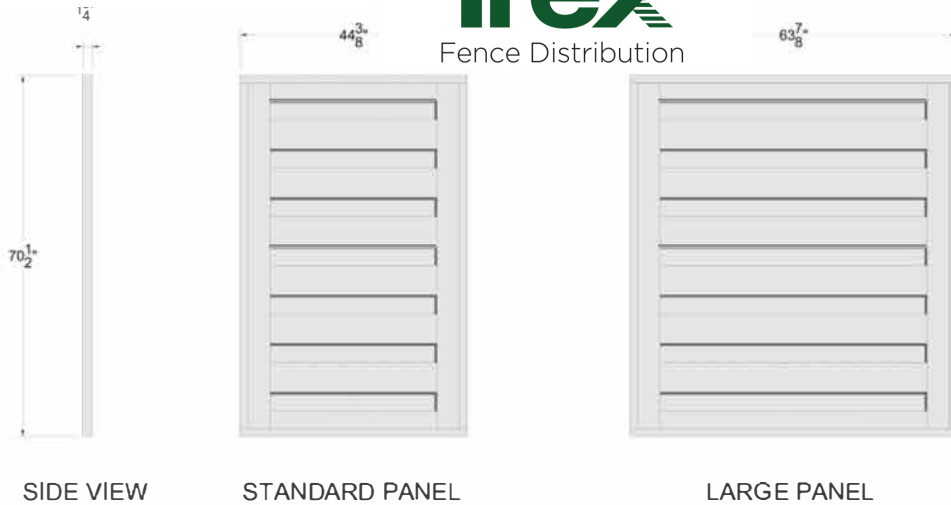

SIDE VIEW

STANDARD PANEL

LARGE PANEL

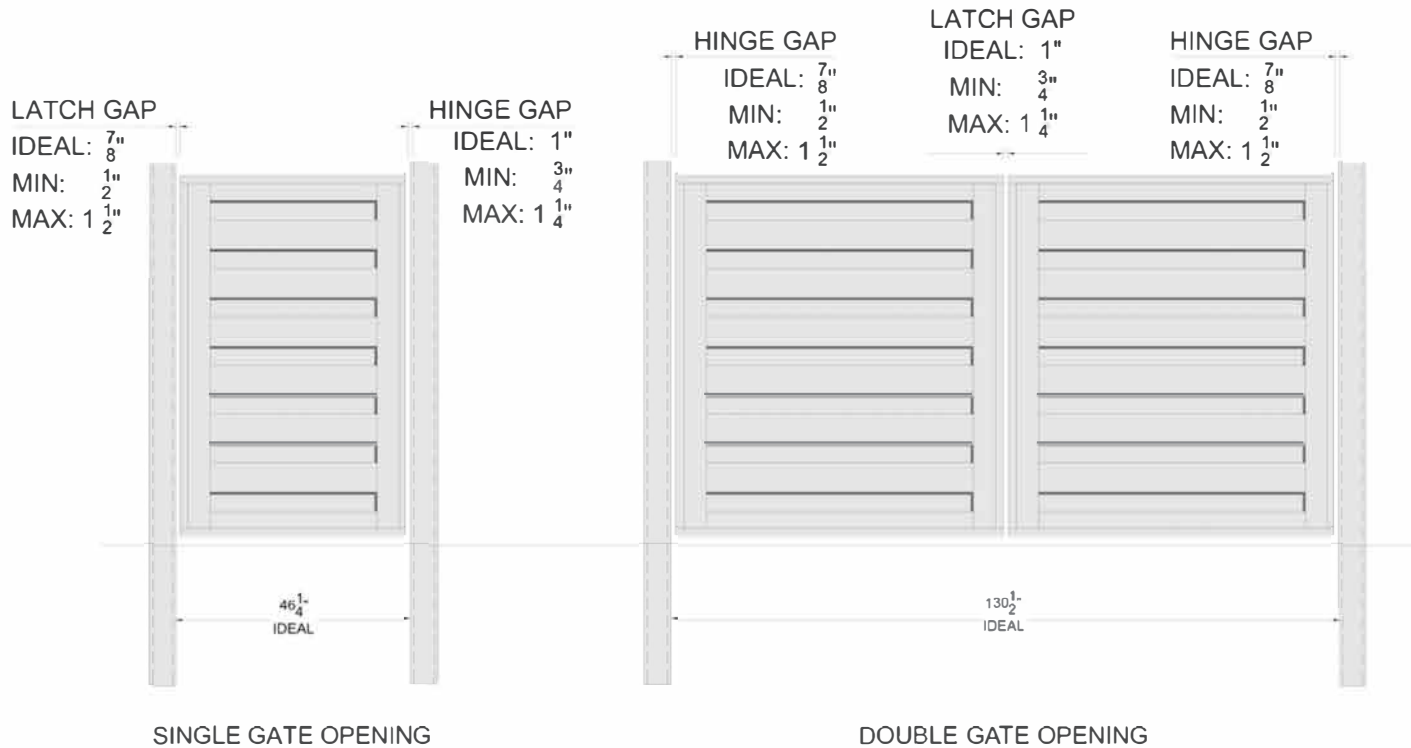

SINGLE GATE OPENING

DOUBLE GATE OPENING

NOTES:

1. INSTALLATION TO BE COMPLETED PER MANUFACTURER'S SPECIFICATION.
2. THIS DRAWING IS PROVIDED FOR PLANNING PURPOSES. REFER TO MANUFACTURER'S INSTALLATIONS FOR CONSTRUCTION DETAILS.
3. REFER TO MANUFACTURER'S WEBSITE FOR PRODUCT INFORMATION.
4. DRAWING NOT TO SCALE.

## TREX HORIZONS FENCING GATE

SRF Fence & Supply Co.

**Trex®**

Fence Distribution

855.620.TREX (8739)

SRF Fence & Supply Co.

1745 Shea Center Dr., Ste. 370

Highlands Ranch, CO 80129

[www.trefencingsrf.com](http://www.trefencingsrf.com)  
855.620.TREX (8739)

Trex® and the Trex® logo are either federally registered trademarks, trademarks or trade dress of Trex Company, Inc., Winchester, Virginia or its licensees.