


# Trex® Horizons Composite Fencing

SRF Fence & Supply Co.

Trex®  
Fence Distribution


ARCHITECTURAL DRAWING:  
TREX FENCING HORIZONS  
12' TALL X 8' WIDE

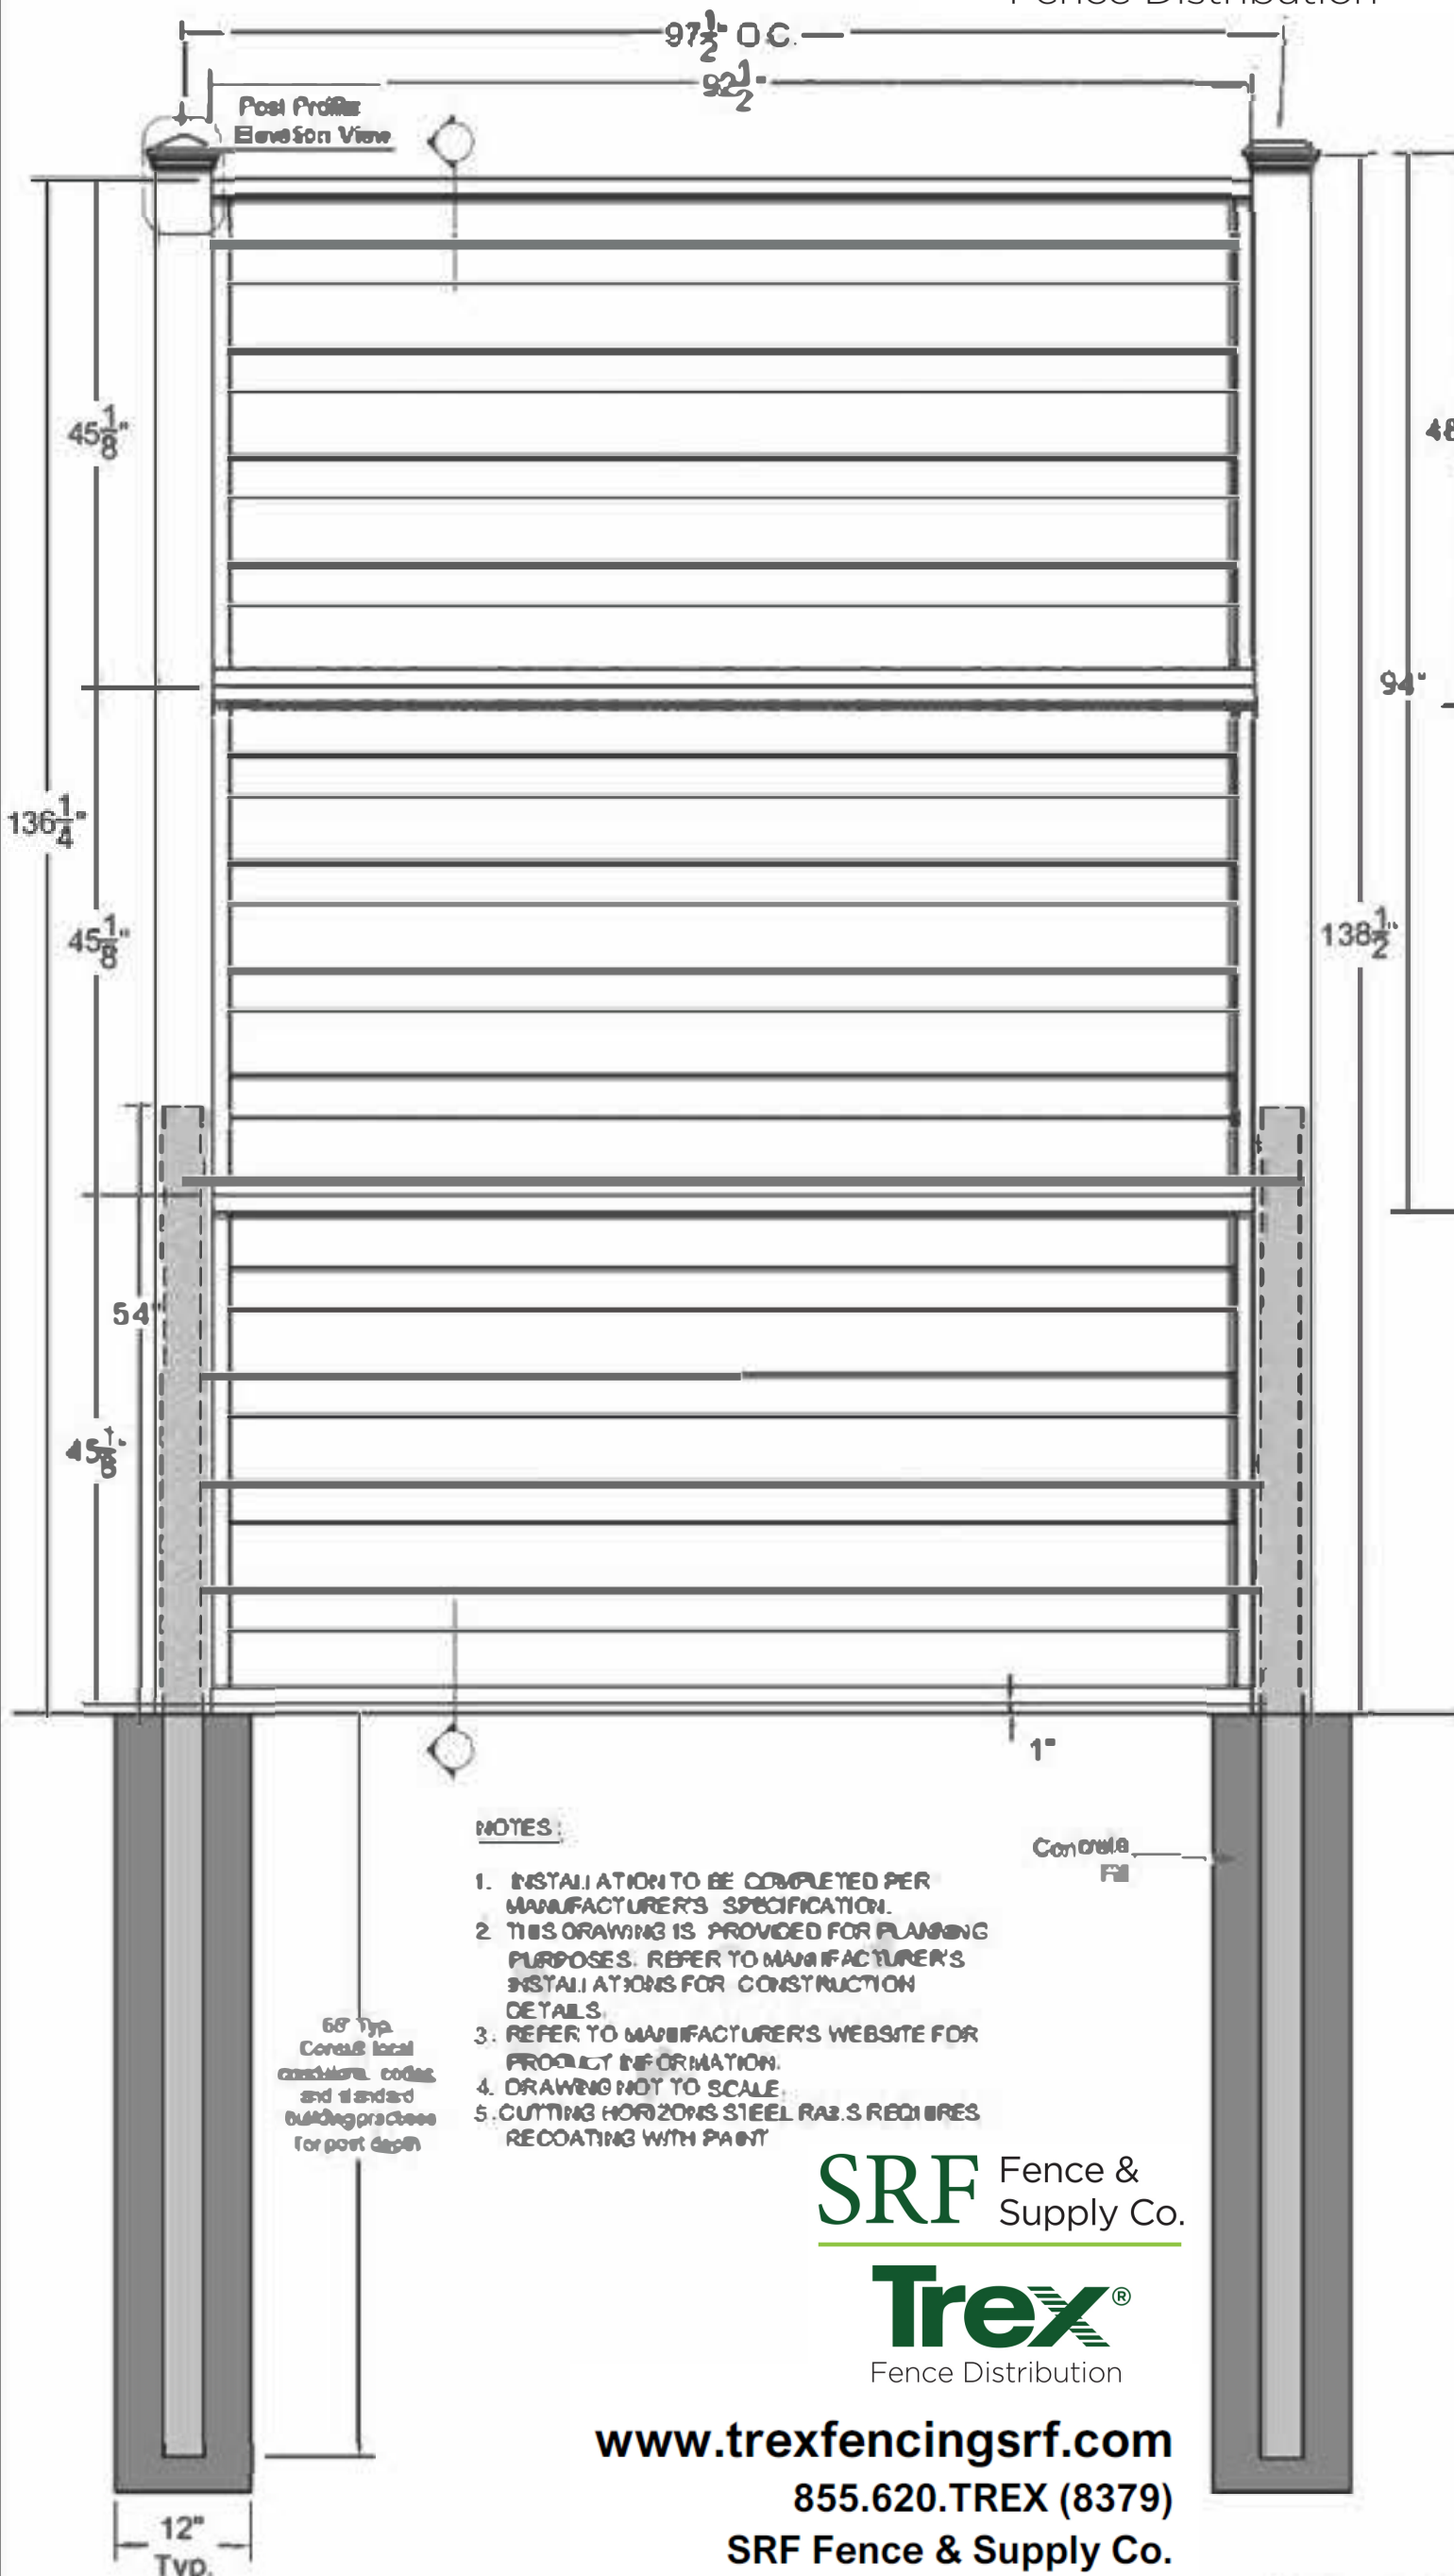

COMPONENTS	QUANTITY	LENGTH
Post Cap: Pyramid. Flat	1	
5" x 5" Post	1	144"*
3.5" x 3.5" x 3/16 Galv. Steel Post	1	120"
1.5" x 125" Horizontal Rail	6	92"
1" x 5.75" Interlocking Picket	27	91"*
0.875" x 1.5" Vertical Back Rail (Cut to 45")	6	73 1/2"
0.5" x 1.5" Vertical Front Rail (Cut to 45")	6	73 1/2"
1.25" x 1.125" Horizontal Top Rail Bracket	6	1"

\* Length may vary

SCREWS	DIRECTIONS
#12-11 X 1" Large Black Hex Head Screw	Used for mounting brackets to post
#8-15 X 5/8" Small Black Hex Head Screw	Used for mounting vertical rails to post and attaching horizontal and vertical front rails to pickets
#8-18 X 3/4" Self Tapping Black Hex Head Screw	Used for attaching vertical rails to horizontal rails in corners

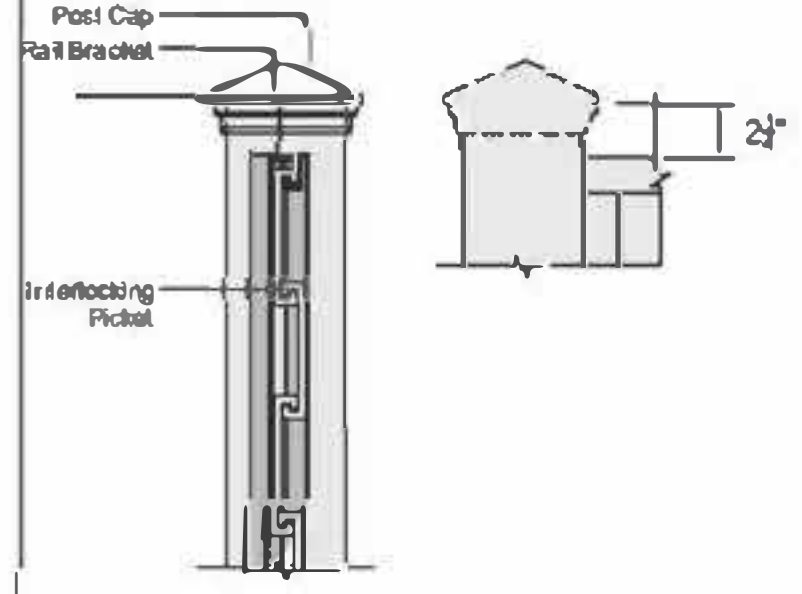

Post Profile: Cut View / Elevation View

- NOTES:**
1. INSTALLATION TO BE COMPLETED PER MANUFACTURER'S SPECIFICATION.
  2. THIS DRAWING IS PROVIDED FOR PLANNING PURPOSES. REFER TO MANUFACTURER'S INSTALLATION FOR CONSTRUCTION DETAILS.
  3. REFER TO MANUFACTURER'S WEBSITE FOR PRODUCT INFORMATION.
  4. DRAWING NOT TO SCALE.
  5. CUTTING HORIZONS STEEL RAILS REQUIRES RECOATING WITH PAINT.

68" Typ. Consult local code and standard building practices for post depth

Concrete Fill

SRF Fence & Supply Co.  
Trex®  
Fence Distribution

[www.trexfencingsrf.com](http://www.trexfencingsrf.com)  
855.620.TREX (8379)  
SRF Fence & Supply Co.  
1745 Shea Center Dr., Ste. 370  
Highlands Ranch, CO 80129

Trex® and the Trex® logo are either federally registered trademarks, trademarks or trade dress of Trex Company, Inc., Winchester, Virginia or its licensees.