


Trex® Horizons Composite Fencing

SRF Fence & Supply Co.

Trex®
Fence Distribution


ARCHITECTURAL DRAWING:
TREX FENCING HORIZONS
12' TALL X 8' WIDE

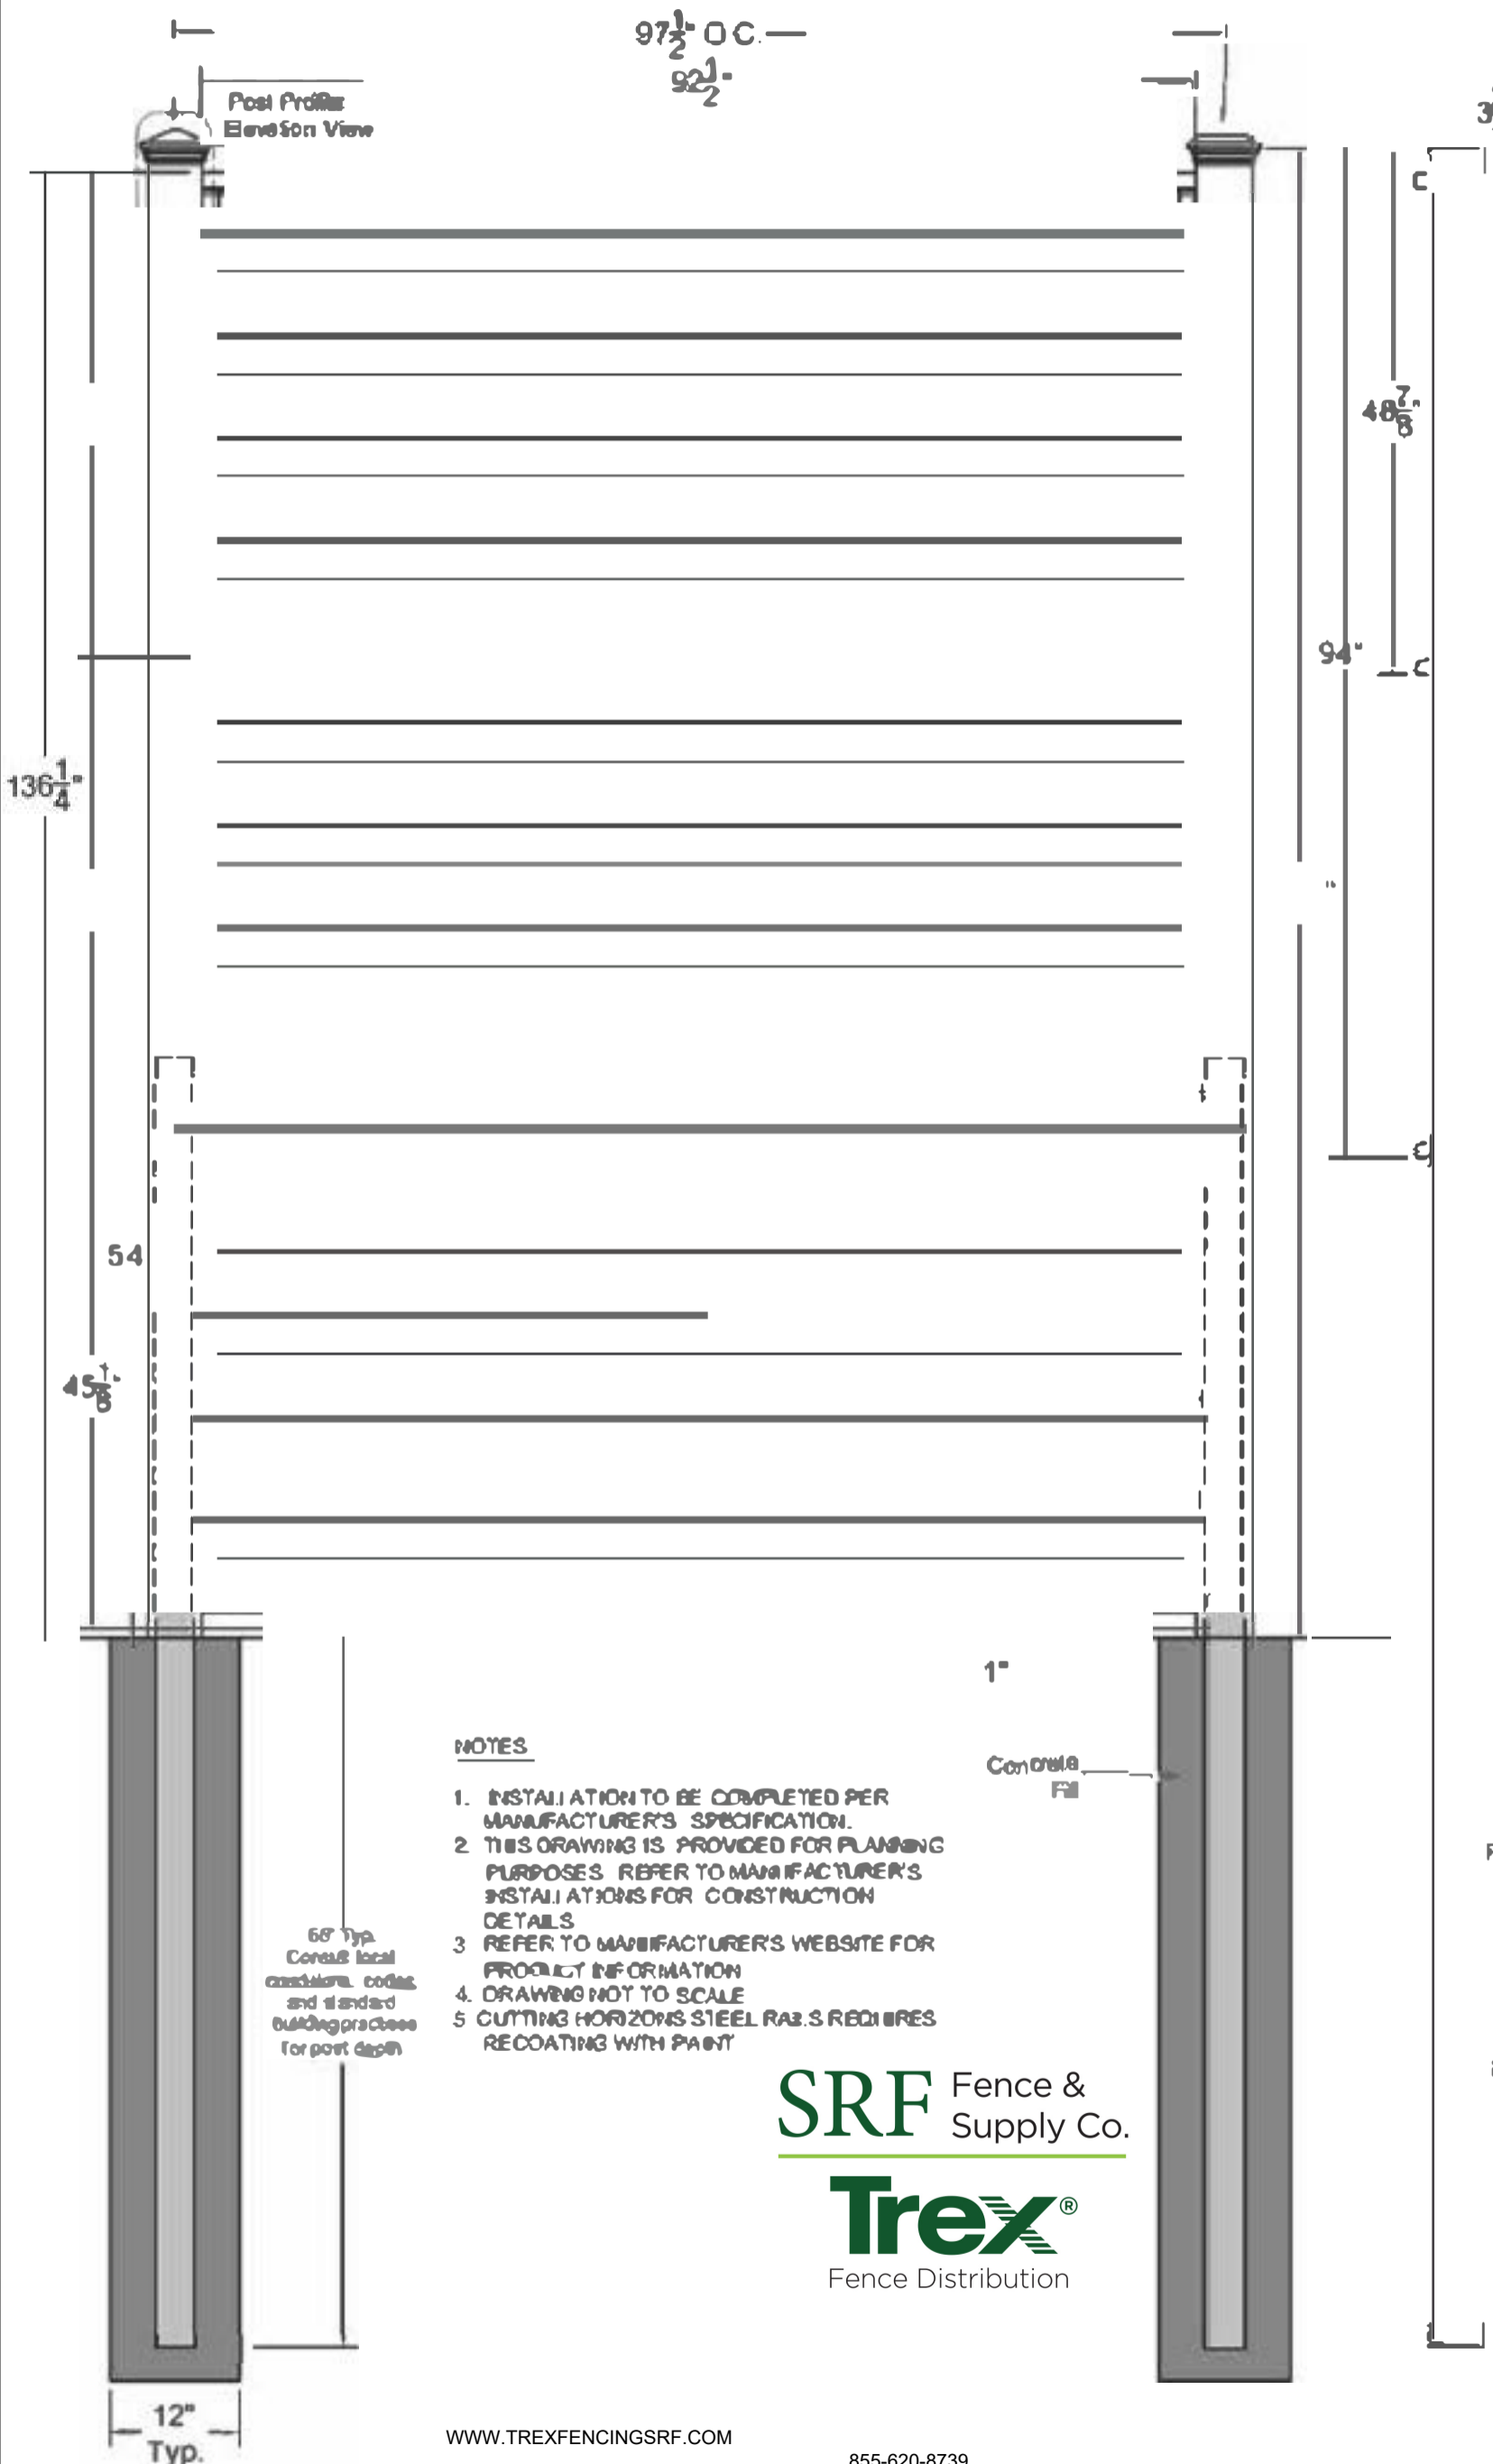

COMPONENTS	QUANTITY	LENGTH
Post Cap Pyramid Flat	1	
5" x 5" Post	1	144"
3 5"x3 5"x3/16 Galv Steel Post	1	120"
1 5" x 125" Horizontal Rail	6	92"
1" x 575" Interlocking Picket	27	91"
0 875" x 1 5" Vertical Back Rail (Cut to 45")	6	73 1/2"
0 5" x 1 5" Vertical Front Rail (Cut to 45")	6	73 1/2"
1.25" x 1.125" Horizontal Top Rail Bracket	6	1"

* Length may vary

SCREWS	DIRECTIONS
#12-11 X 1" Large Black Hex Head Screw	Used for mounting brackets to post
#8-15 X 5/8" Small Black Hex Head Screw	Used for mounting vertical rails to post and attaching horizontal and vertical front rails to pickets
#8-18 X 3/4" Self Tapping Black Hex Head Screw	Used for attaching vertical rails to horizontal rails in corners

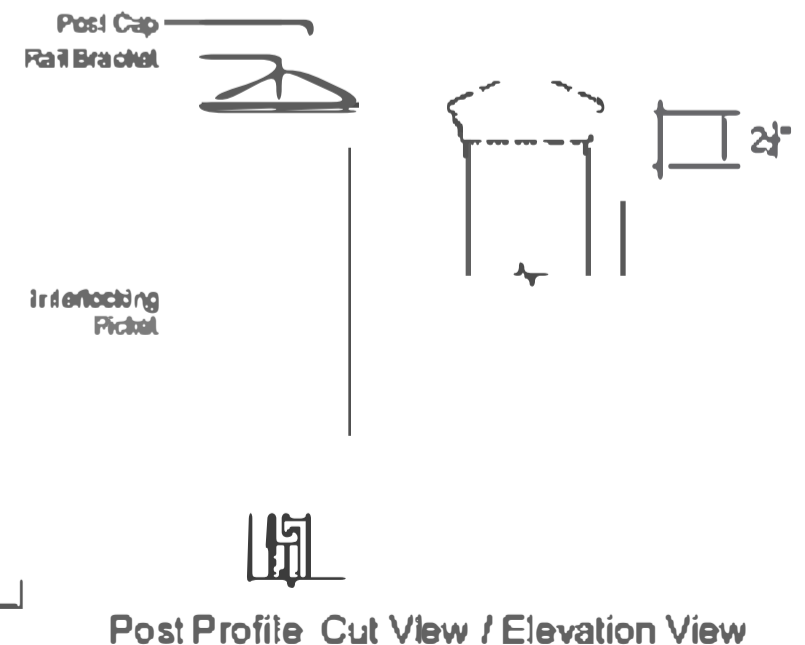

NOTES

1. INSTALLATION TO BE COMPLETED PER MANUFACTURER'S SPECIFICATION.
2. THIS DRAWING IS PROVIDED FOR PLANNING PURPOSES. REFER TO MANUFACTURER'S INSTALLATION FOR CONSTRUCTION DETAILS.
3. REFER TO MANUFACTURER'S WEBSITE FOR PRODUCT INFORMATION.
4. DRAWING NOT TO SCALE.
5. CUTTING HORIZONS STEEL RAILS REQUIRES RECOATING WITH PAINT.

60" Typ. Consult local conditions, codes and standard building practices for post depth.

SRF Fence & Supply Co.

Trex®
Fence Distribution